

SUBMITTAL SHEET



N° LRTF


Lanced Face Filter Return with 20" x 20" filter frame Hinged face

Material: Steel filter frame will accept standard 1" filter. Steel lanced face with 1/2" spaced fins at 40° swings in and out of fixed frame, for access to 20"x20" filter, by others.

Finish: Powder paint coating - white.
Mounting: T-bar Lay-in ceiling.



LRTF

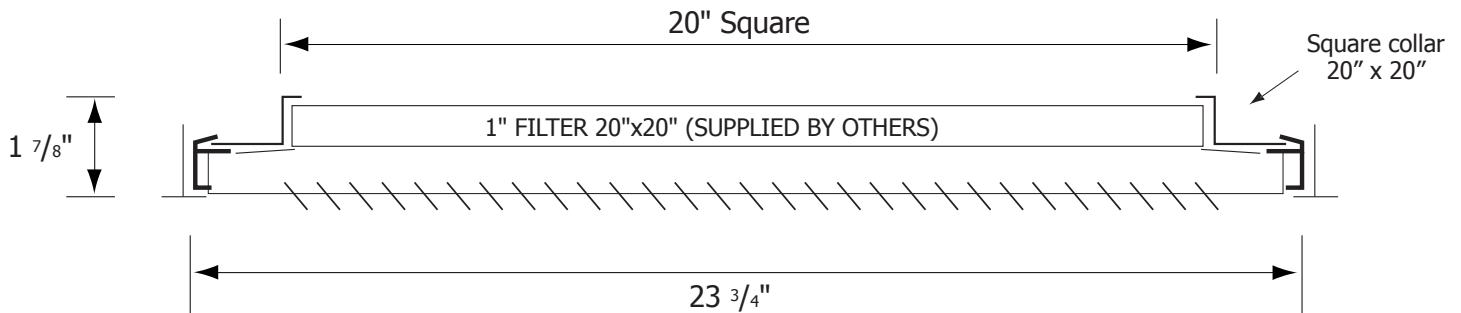

Job: _____

Architect: _____

Engineer: _____

Contractor: _____