

SUBMITTAL SHEET




N° PRTF


Perforated Face Filter Return with 20" X 20" Filter frame Hinged face

Material: Steel filter frame will accept standard 1" filter. Steel perforated face with 3/16" diam. holes on 1/4" staggered centers, affords 53% free area and swings in and out of fixed frame for access to 20"x20" filter by others.

Finish: Powder paint coating - white.
Mounting: T-bar Lay-in ceiling.

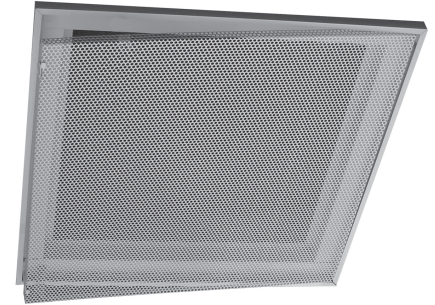

PRTF

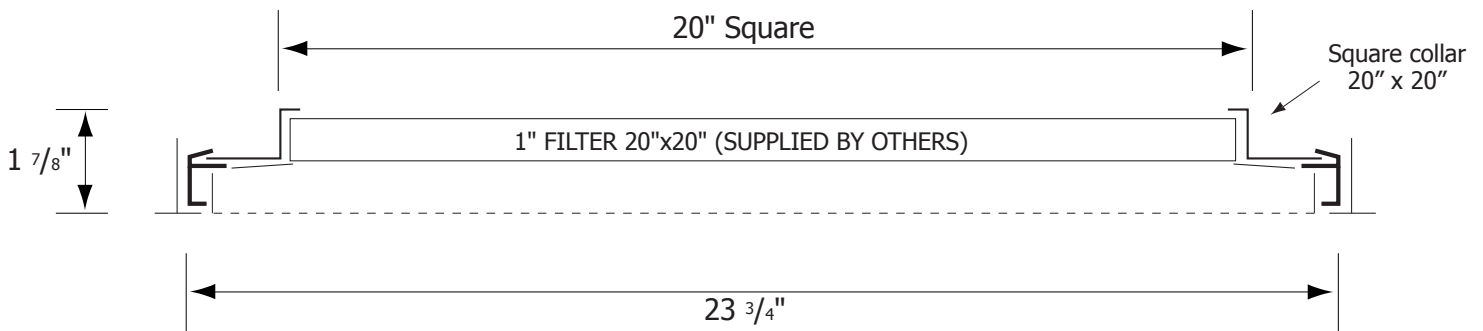

Job: _____

Architect: _____

Engineer: _____

Contractor: _____